


N° Technique	Surface m²	Nature Local	Risque
N-1/01	16,84	Issue de Secours	
N-1/02	26,66	Loge	
N-1/03	41,64	Loge	
N-1/04	41,65	Loge	
N-1/05	32,02	Loge	
N-1/06	15,72	Loge	
N-1/07	26,45	Loge	
N-1/08	43,16	Circulation	
N-1/09	90,36	Foyer	
N-1/10	26,66	Circulation	
N-1/11	18,88	Loge	
N-1/12	15,27	Loge	
N-1/13	17,02	Loge	
N-1/14	7,42	WC	
N-1/15	7,3	WC	
N-1/16	17,65	WC	
N-1/17	19,57	WC	
N-1/18	3,18	Local Ménage	
N-1/19	10,61	LT	
N-1/20	7,39	LT	
N-1/21	11,31	LT	
N-1/22	1,52	Esc	
N-1/23	44,23	TEC-NS	
N-1/24	48,84	Sanitaires	
N-1/25	47,63	Sanitaires	
N-1/26	12,77	Sanitaires PMR	
N-1/27	3,88	Sto	
N-1/28	8,13	Sas	
N-1/29	7,83	Rgt Estrades	
N-1/30	12,46	Circulation	
N-1/31	6,39	Sas	
N-1/32	6,49	Local Son	
N-1/33	4,97	Circulation	
N-1/34	31,07	Circulation	
N-1/35	83,41	Circulation	
N-1/36	24,27	Réga	
N-1/37	173,45	Couloises	
N-1/38	2,91	Sas	
N-1/39	90,95	Emplacement de la salle	
N-1/40	22,25	Circulation	
N-1/41	27,27	Circulation	
N-1/42	6,08	Réga	
N-1/43	30,91	Réga	
N-1/44	28,43	Circulation	
N-1/45	8,83	Local Luminaires	
N-1/46	8,3	Sas	
N-1/47	8,03	Rgt Estrades	
TOTAL	1209,04		

N° Technique	Surface m²	Nature Local	Risque
N-1/48	53,34	Circulation	
N-1/49	8,06	Sas	
N-1/50	11,42	TEC-NS	
N-1/51	20,06	Sanitaires	
N-1/52	8,85	Circulation	
N-1/53	3,66	Sto	
N-1/54	17,1	Sanitaires	
N-1/55	10,85	Local Prévision d'urgence	
N-1/56	17,8	Nousique	
N-1/57	54,81	Circulation	
N-1/58	17,5	Nousique	
N-1/59	44,98	Circulation	
N-1/60	288,46	Foyer	
N-1/61	51,51	Vestiaire	
N-1/62	23,85	TEC-NS	
N-1/63	153,96	Vestiaire	
N-1/64	59,08	Mécanisme	
N-1/65	7,33	Esc	
N-1/66	7,28	Esc	
N-1/67	184,53	Vestiaire	
N-1/68	248,61	Scène	
N-1/72	40,5	XX	
N-1/73	54,35	XX	
N-1/74	7,73	Sas WC	
N-1/75	398,46	Hall d'accueil	
TOTAL	1645,3		



**NIVEAU -1
NOUVEAU
SIECLE**

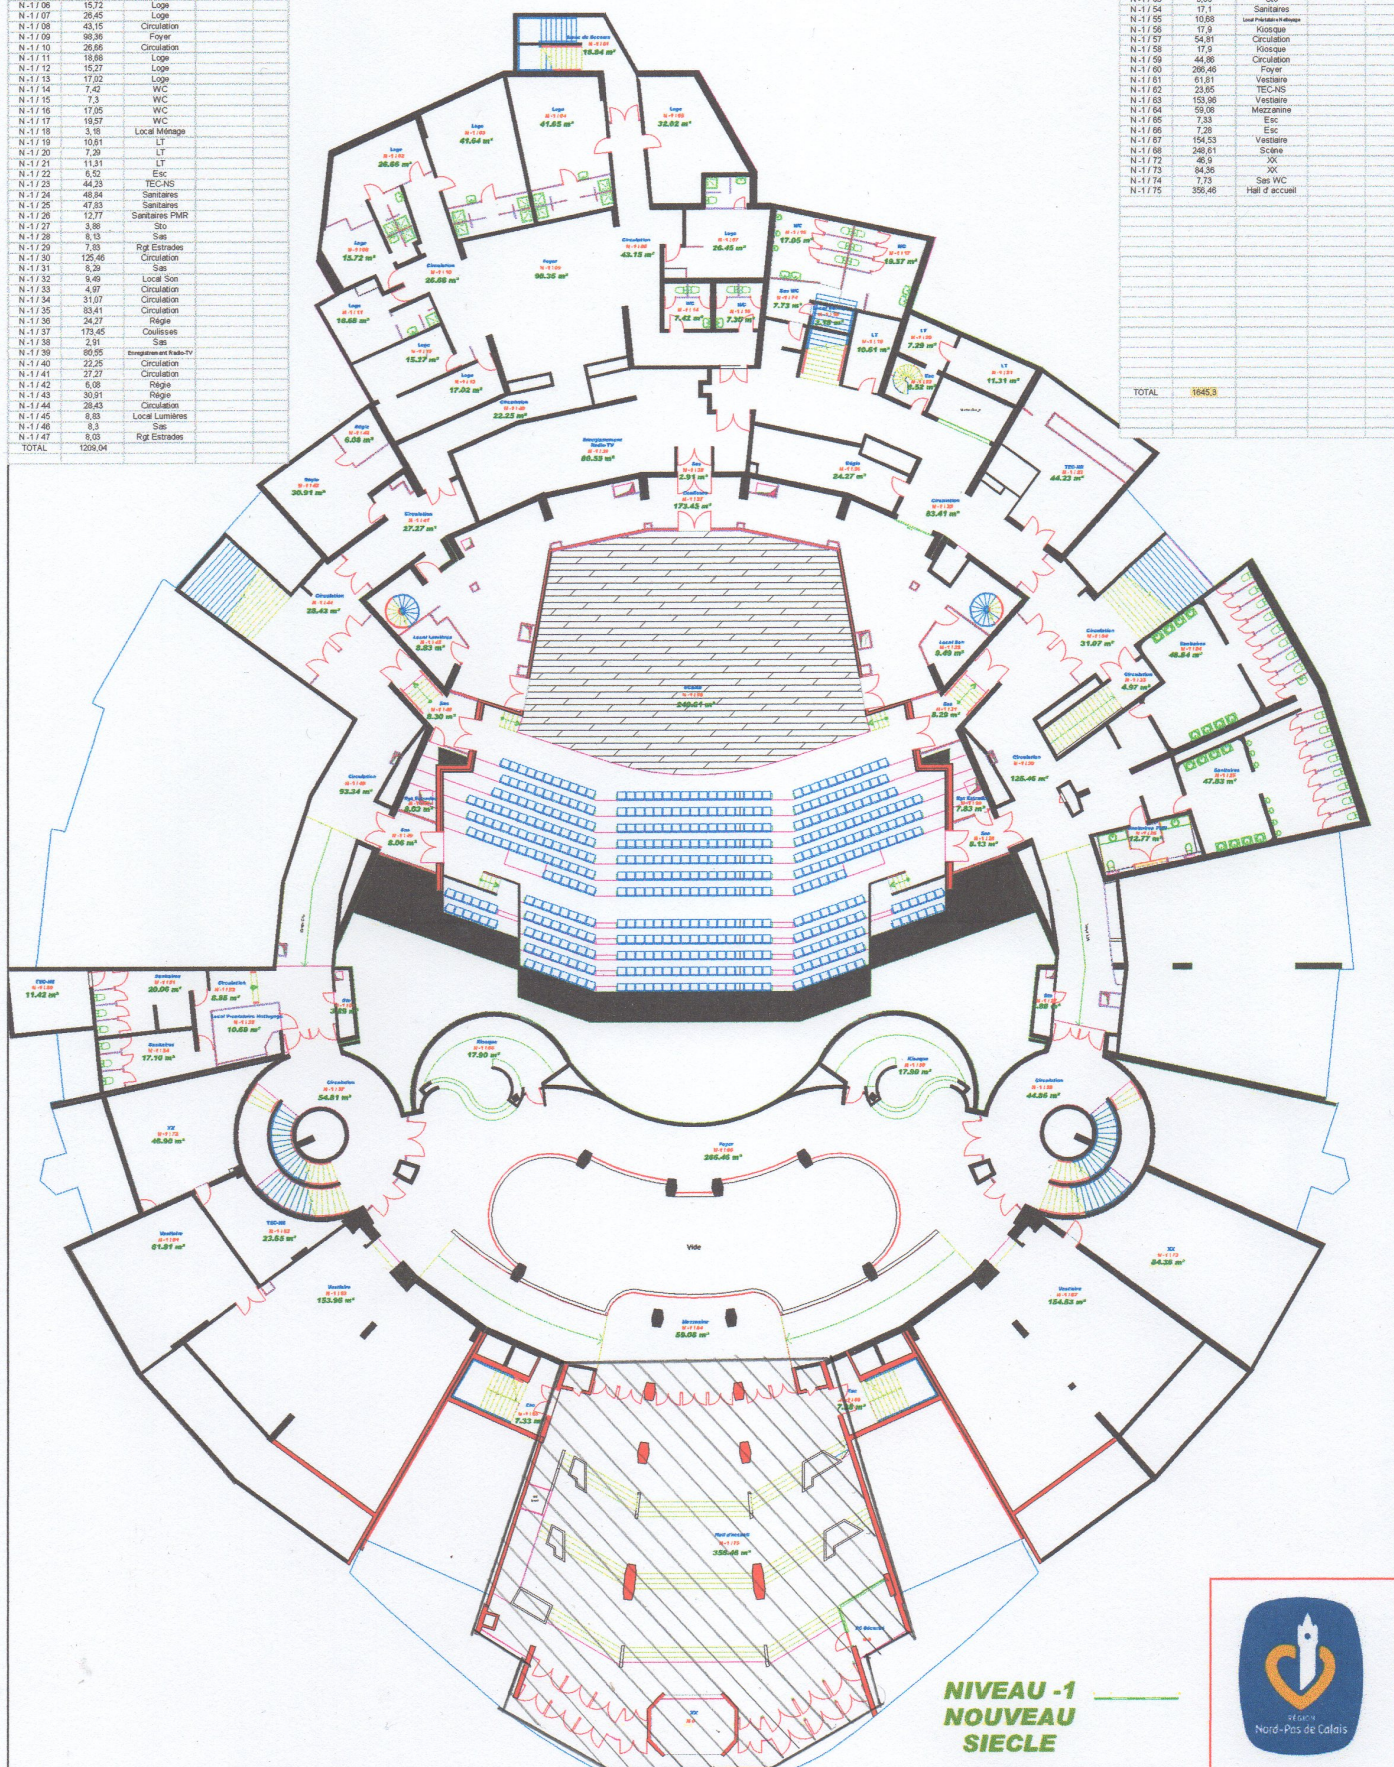